


YOUNG STREET

Kensington • W8



HARWOOD
ADVISORY

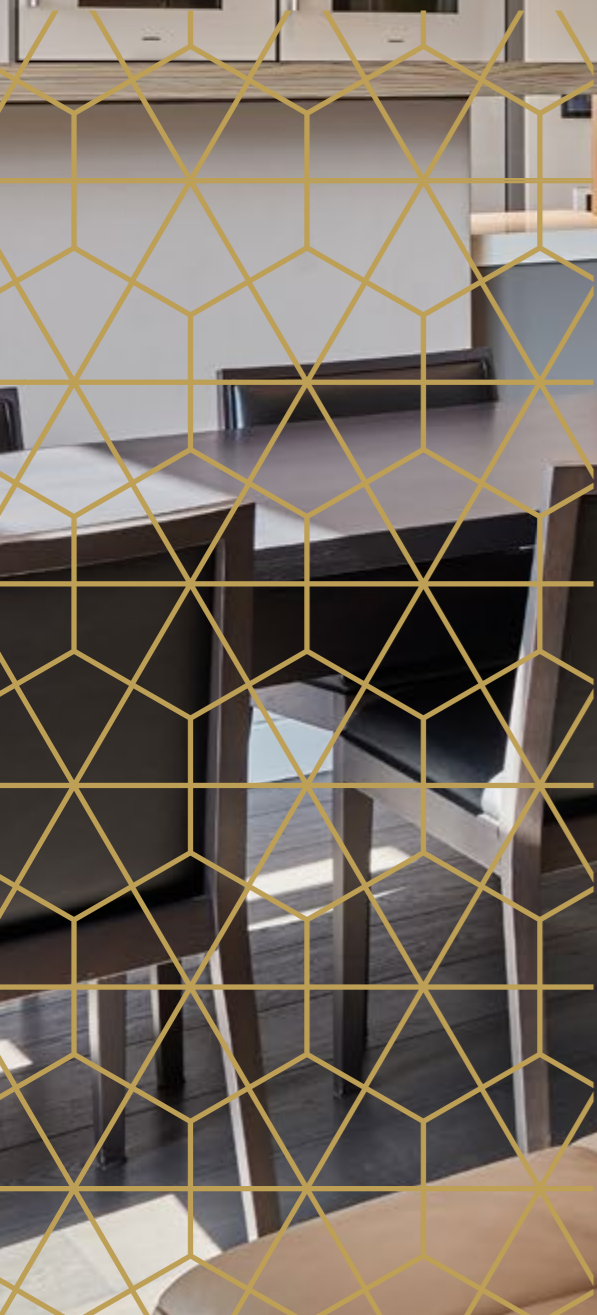

A superb three bedroom, fifth floor (lift) apartment measuring 1,423 sq.ft, with a stunning 240 sq.ft west facing terrace, situated in this prime boutique development just south of Kensington High Street.

**YOUNG
STREET**
Kensington • W8




HARWOOD
ADVISORY


savills



**YOUNG
STREET**
Kensington • W8



The property offers generous open plan entertaining space, fantastic security, large underground parking space, 24 hour concierge, private cinema and residents communal garden and gym.

**YOUNG
STREET**
Kensington • W8





HARWOOD
ADVISORY


savills

Set within the heart of Kensington, 21 Young Street celebrates its enviable position as being equidistant to London's oldest residential squares and one of London's favourite high streets.

**YOUNG
STREET**
Kensington • W8

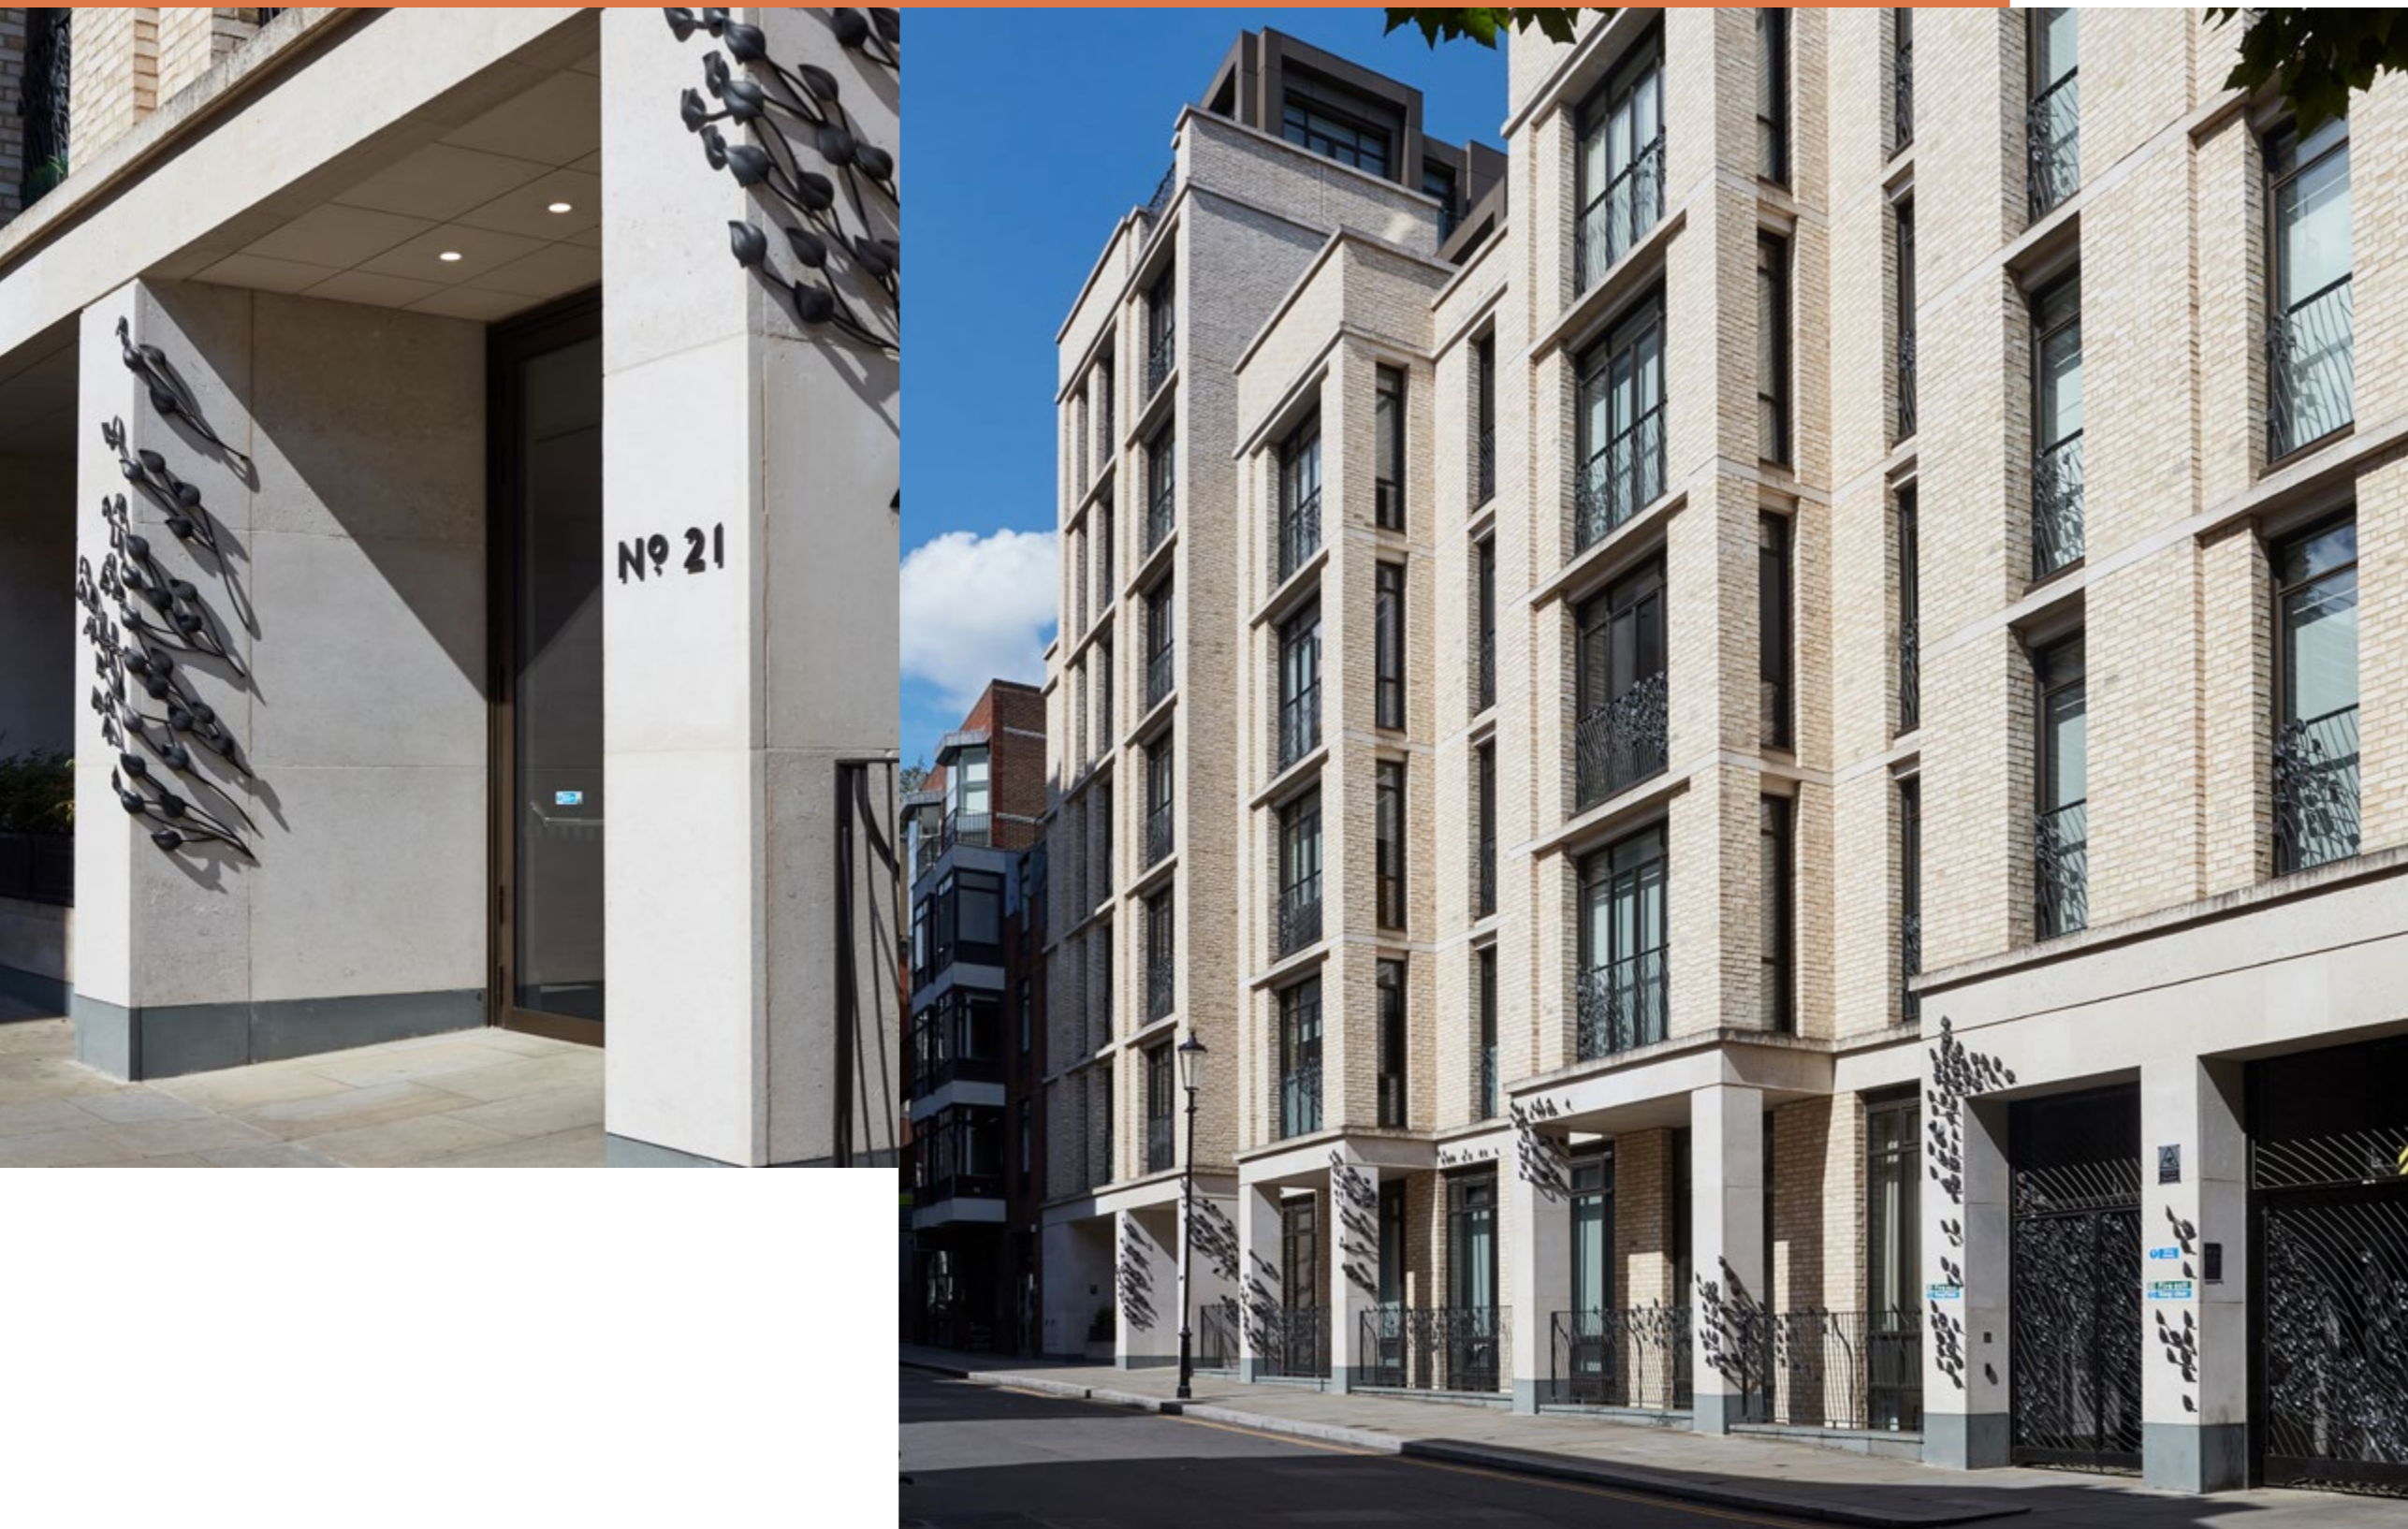


HARWOOD
ADVISORY


savills

The area is well served by public transport. There are many shops and restaurants in the immediate vicinity. Kensington Gardens and Hyde Park are nearby.

**YOUNG
STREET**
Kensington • W8




HARWOOD
ADVISORY


savills



YOUNG STREET

Kensington • W8





YOUNG STREET

Kensington • W8





YOUNG STREET

Kensington • W8



41, 21 Young Street, W8

Approximate Gross Internal Area

132 sq m/ 1423 sq ft


Terrace Area 22 sq m/ 240 sq ft

Not to Scale, for identification only



YOUNG STREET

Kensington • W8

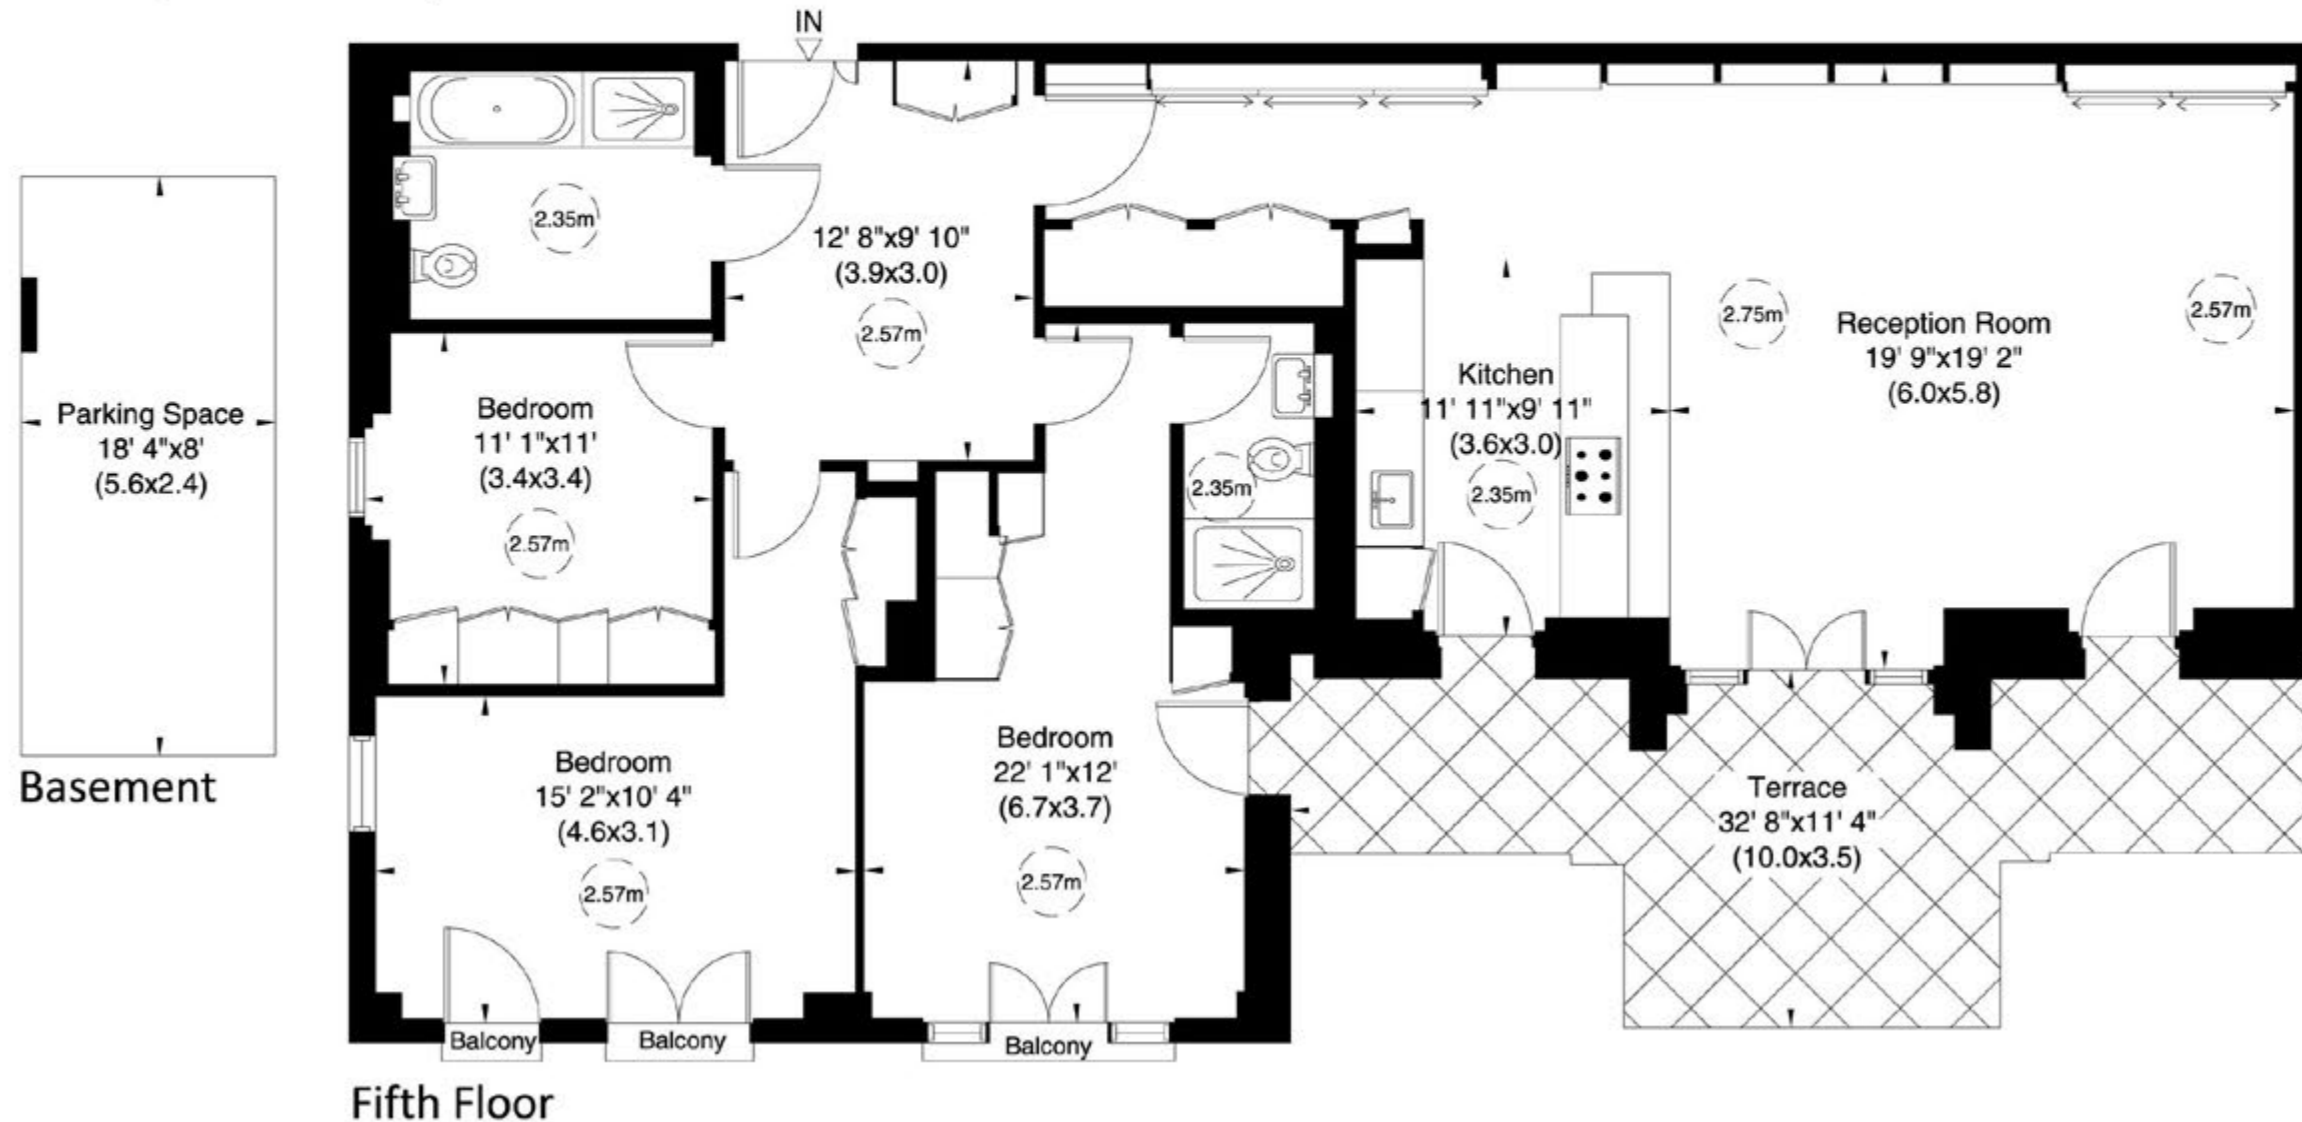

ACCOMMODATION:

Entrance Hall | Reception Room / Kitchen / Dining | Cloakroom And Utility Room | Master Bedroom With Ensuite Bathroom | Two Further Bedrooms | Family Bathroom | Communal Garden | Large West Facing Terrace | Underground Parking | 24 Hour Concierge | Private Cinema | Gym | Business Meeting Room

Terms Tenure:

Leasehold (Expires Feb 2143)

Council Tax: Band G

Local Authority:

The Royal Borough of Kensington and Chelsea

Ground Rent: £1,000 p/a

Service Charge: £25,128.04 p/a

Asking Price: £4,800,000

ENERGY EFFICIENCY RATING:

| Score | Energy rating | Current | Potential |
|-------|---------------|---------|-----------|
| 92+ | A | | |
| 81-91 | B | 86 B | 86 B |
| 69-80 | C | | |
| 55-68 | D | | |
| 39-54 | E | | |
| 21-38 | F | | |
| 1-20 | G | | |



For more information, contact:

Sami Robertson

T: +44 (0)7748 508 891

E: sami@harwoodadvisory.com

Ollie Blakelock

T: +44 (0)7979 692 240

E: ollie@harwoodadvisory.com

Stephen Holmes

T: +44 (0)7870 999 172

E: SHolmes@savills.com



HARWOOD
ADVISORY



Important Notice: These particulars are not an offer or contract, nor part of one. You should not rely on statements by Harwood Advisory Ltd in the particulars or by word of mouth or in writing ("information") as being factually accurate about the property, its condition or its value. Neither Harwood Advisory Ltd nor any joint agent has any authority to make any representations about the property, and accordingly any information given is entirely without responsibility on the part of the agents, seller(s) or lessor(s). Any photographs, property videos or virtual viewings show only certain parts of the property as they appeared at the time they were taken. Areas, measurements and distances given are approximate only. Any reference to alterations to, or use of, any part of the property does not mean that any necessary planning, building regulations or other consent has been obtained. A buyer or lessee must find out by inspection or in other ways that these matters have been properly dealt with and that all information is correct. All information is correct at the time of going to print.

Particulars dated July 2024. Photographs and videos dated July 2024.